




ISSAQUAH SCHOOL DISTRICT

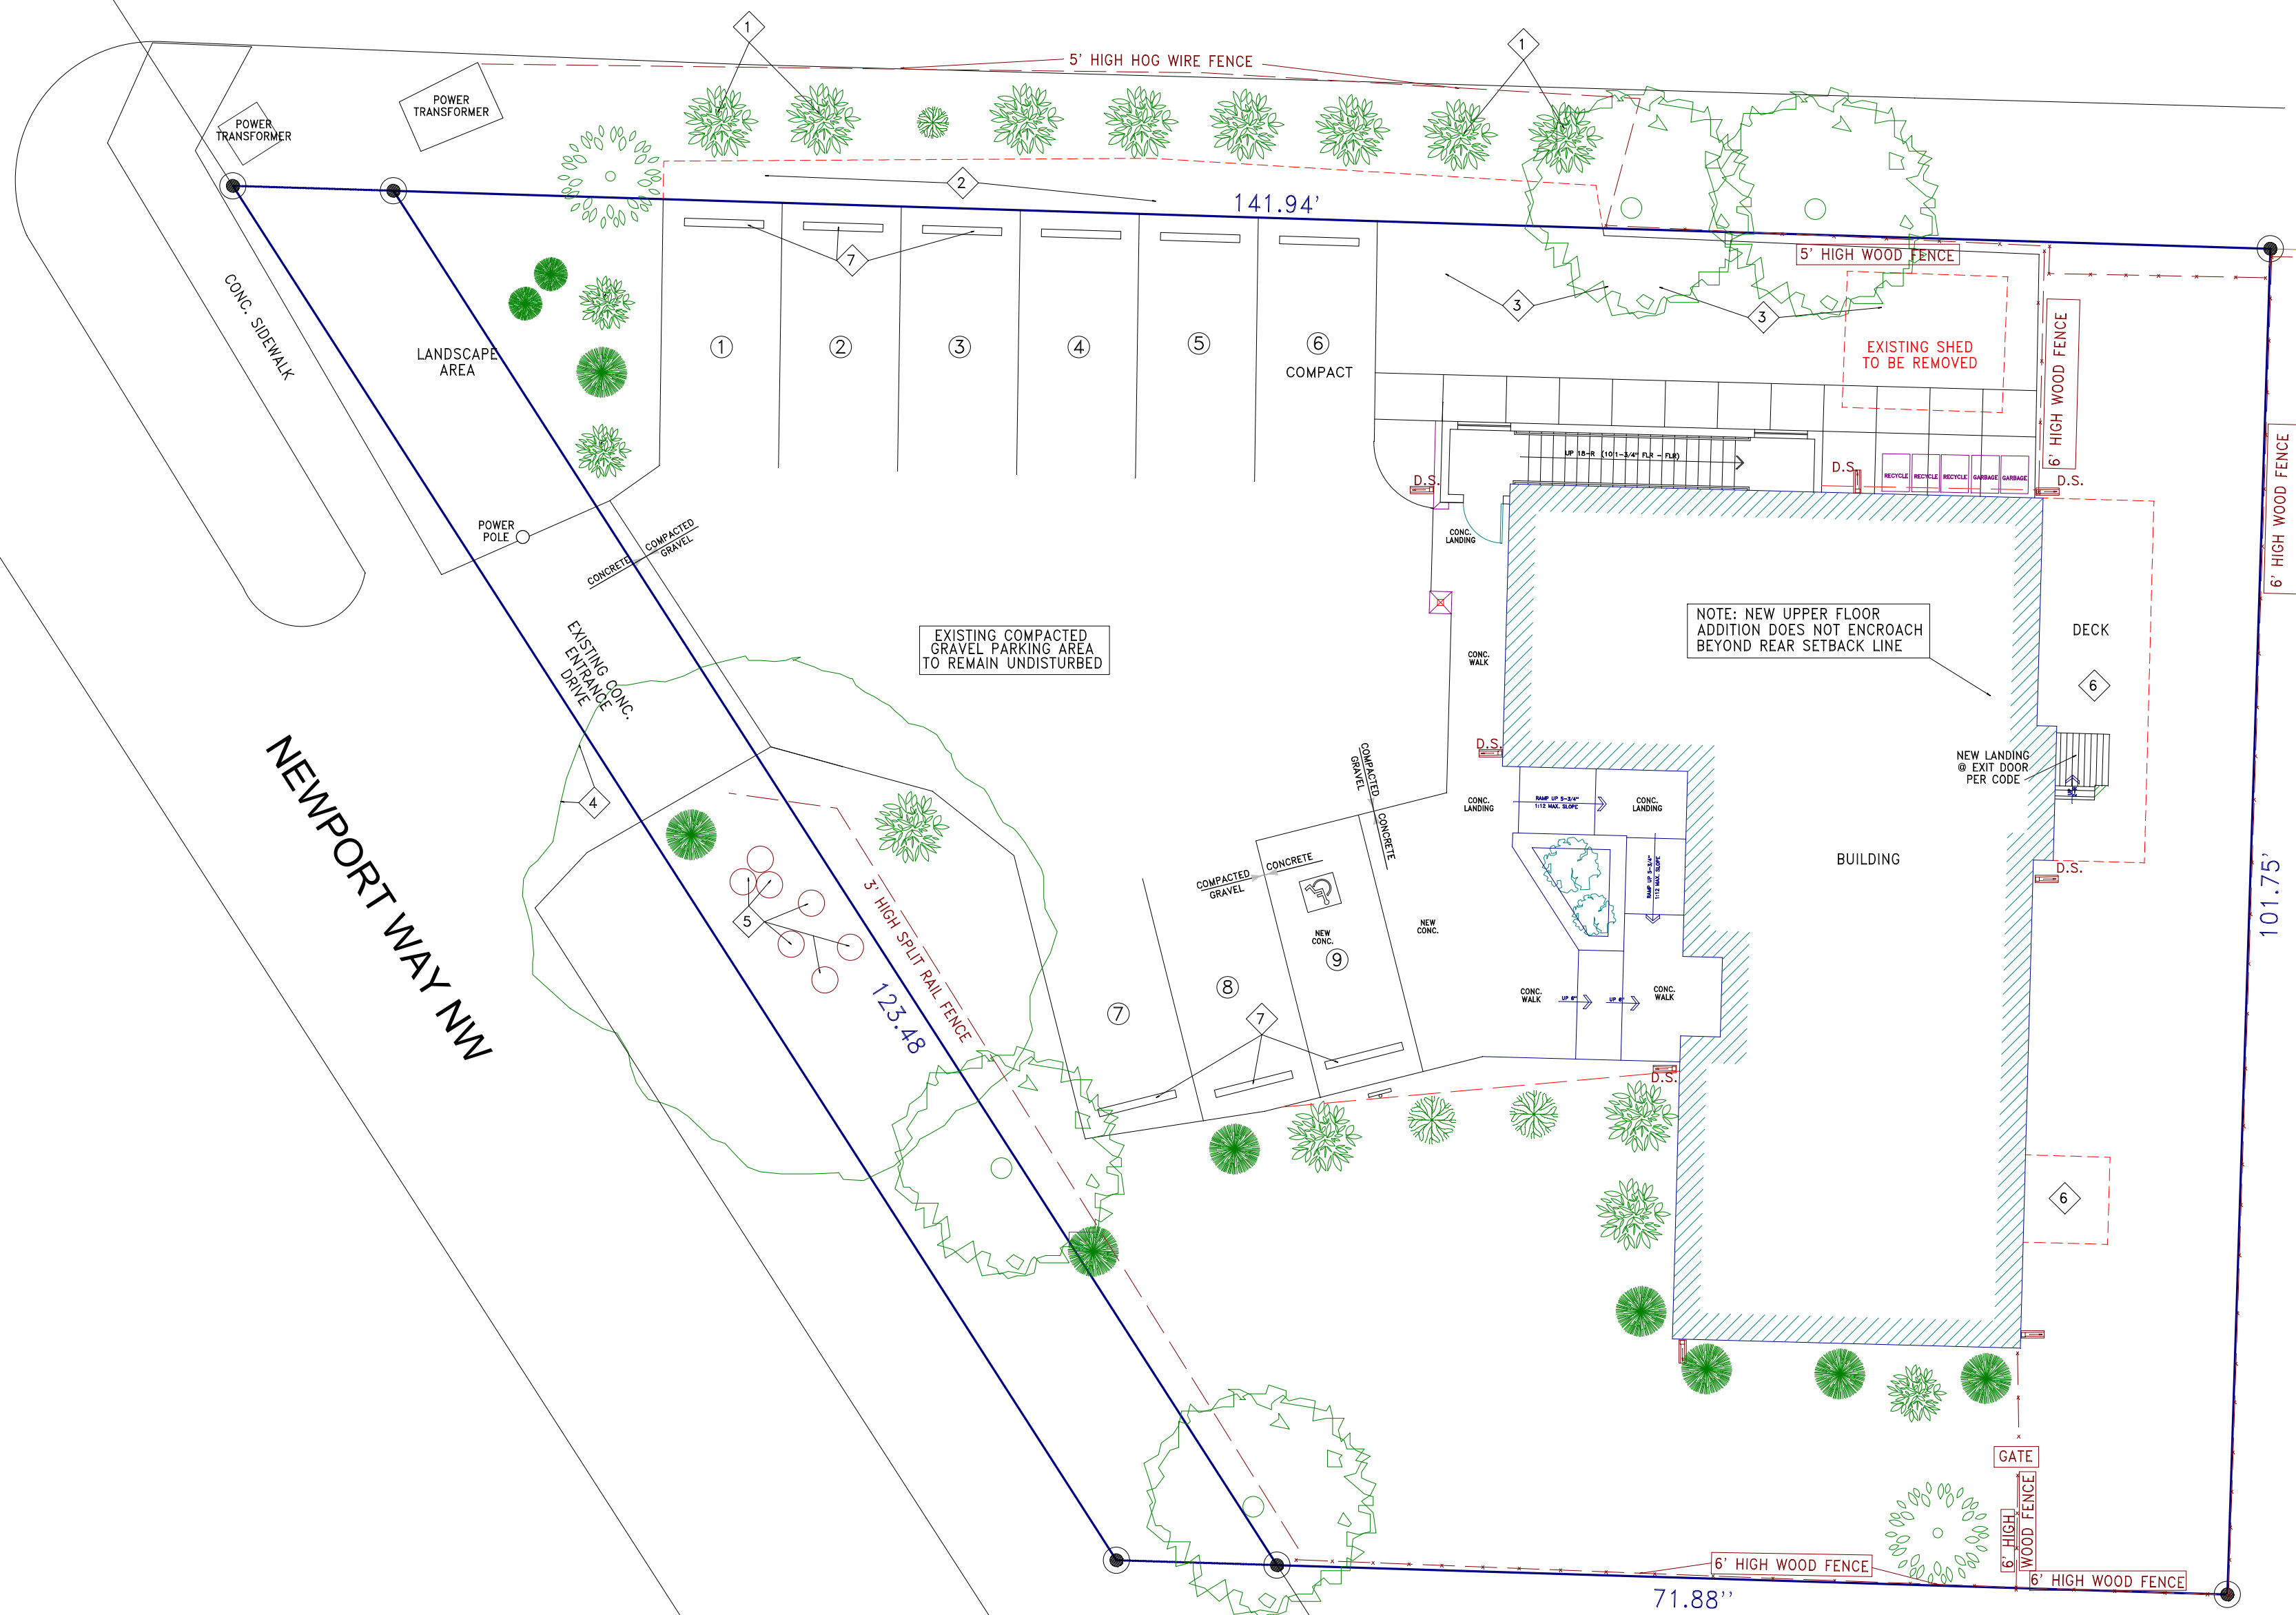


**LANDSCAPE LEGEND**

- EXISTING RHODODENDRUN - APPROX. 5' DIAMETER  
REPLACE (4) EXISTING PLANTS - SEE NOTE #1 BELOW.
- EXISTING AZALEA BUSH - APPROX. 3' DIAMETER
- EXISTING EVERGREEN TREES - SIZE VARIES - SEE PLAN
- EXISTING MATURE FLOWERING DOGWOOD TREES - APPROX. 35' TALL
- EXISTING DECIDUOUS TREES - APPROX. 9' TALL

**LANDSCAPE PLAN NOTES**

- 1. REPLACE EXISTING DEAD RHODODENDRONS WITH 4' HIGH HEALTHY RHODODENDRONS (TYPICAL OF 4)
- 2. REMOVE EXISTING COMPACTED GRAVEL NORTH OF THE PROPERTY LINE & REPLACE WITH TOPSOIL AND BARK GROUND COVER. INSTALL SEASONAL ANNUALS - THIS AREA
- 3. REMOVE EXISTING COMPACTED GRAVEL AND SHED & REPLACE WITH TOPSOIL AND SOD
- 4. APPROX. EDGE OF EXISTING TREE CANOPY ABOVE
- 5. APPROX. LOCATION OF LARGE CONIFER TREES TO REMAIN
- 6. REMOVE EXISTING WOOD FRAMED PORCH. PLANT GRASS OR PLANTS IN AREA BELOW
- 7. INSTALL PRECAST CONCRETE WHEELSTOPS AT EA. PARKING STALL AS SHOWN TO PROTECT VEGETATION

**LANDSCAPE PLAN**

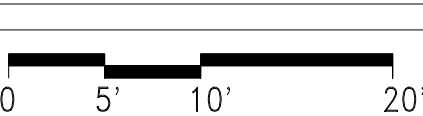

SCALE: 1" = 10'

**NOTE: NO TREES ARE PROPOSED TO BE REMOVED.  
PROTECT ALL EXISTING TREES FROM DAMAGE  
DURING CONSTRUCTION.**